



50th Floor Room Schedule

#	Name	Area	Comments
5001	Lobby	312 SF	3 internet access stations for students; clear signage for classrooms required
5004	Lounge	417 SF	
5014	Hall	527 SF	
Circulation: 3		1257 SF	
5007	Admin + 3 Techs	350 SF	
5008	2 Techs	134 SF	
5009	Tech + Vis.	115 SF	
5010	Sales + Vis	122 SF	
5011	3-4 Sales	338 SF	
5012	Clos	27 SF	
5013	Server	97 SF	
Office: 7		1183 SF	
5002	Lab 1	457 SF	14 CPUs - (55-266 BTUs/machine)
5003	Lab 2	496 SF	14 CPUs - (55-266 BTUs/machine)
5005	Kit	107 SF	provide for recycling; perhaps undercounter fridge
5006	Conference	293 SF	9 CPUs - (55-266 BTUs/machine)
Training: 4		1354 SF	
Grand total: 14		3794 SF	

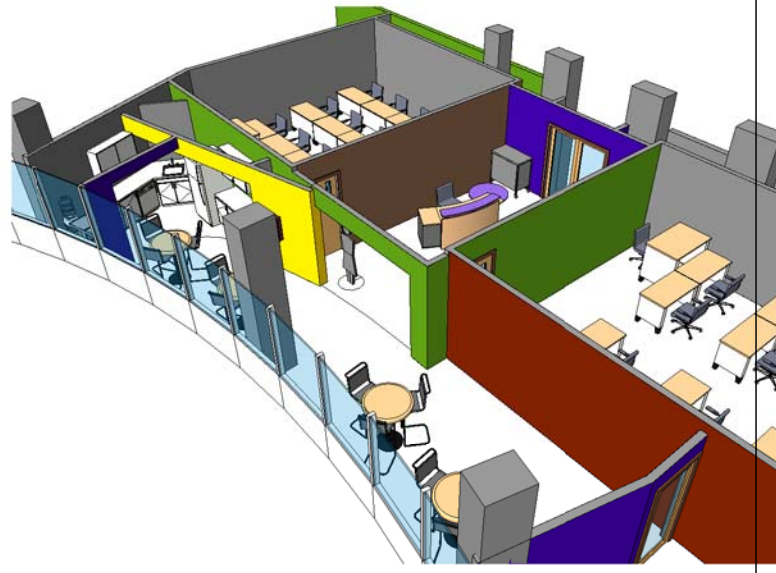


3 3D View 1

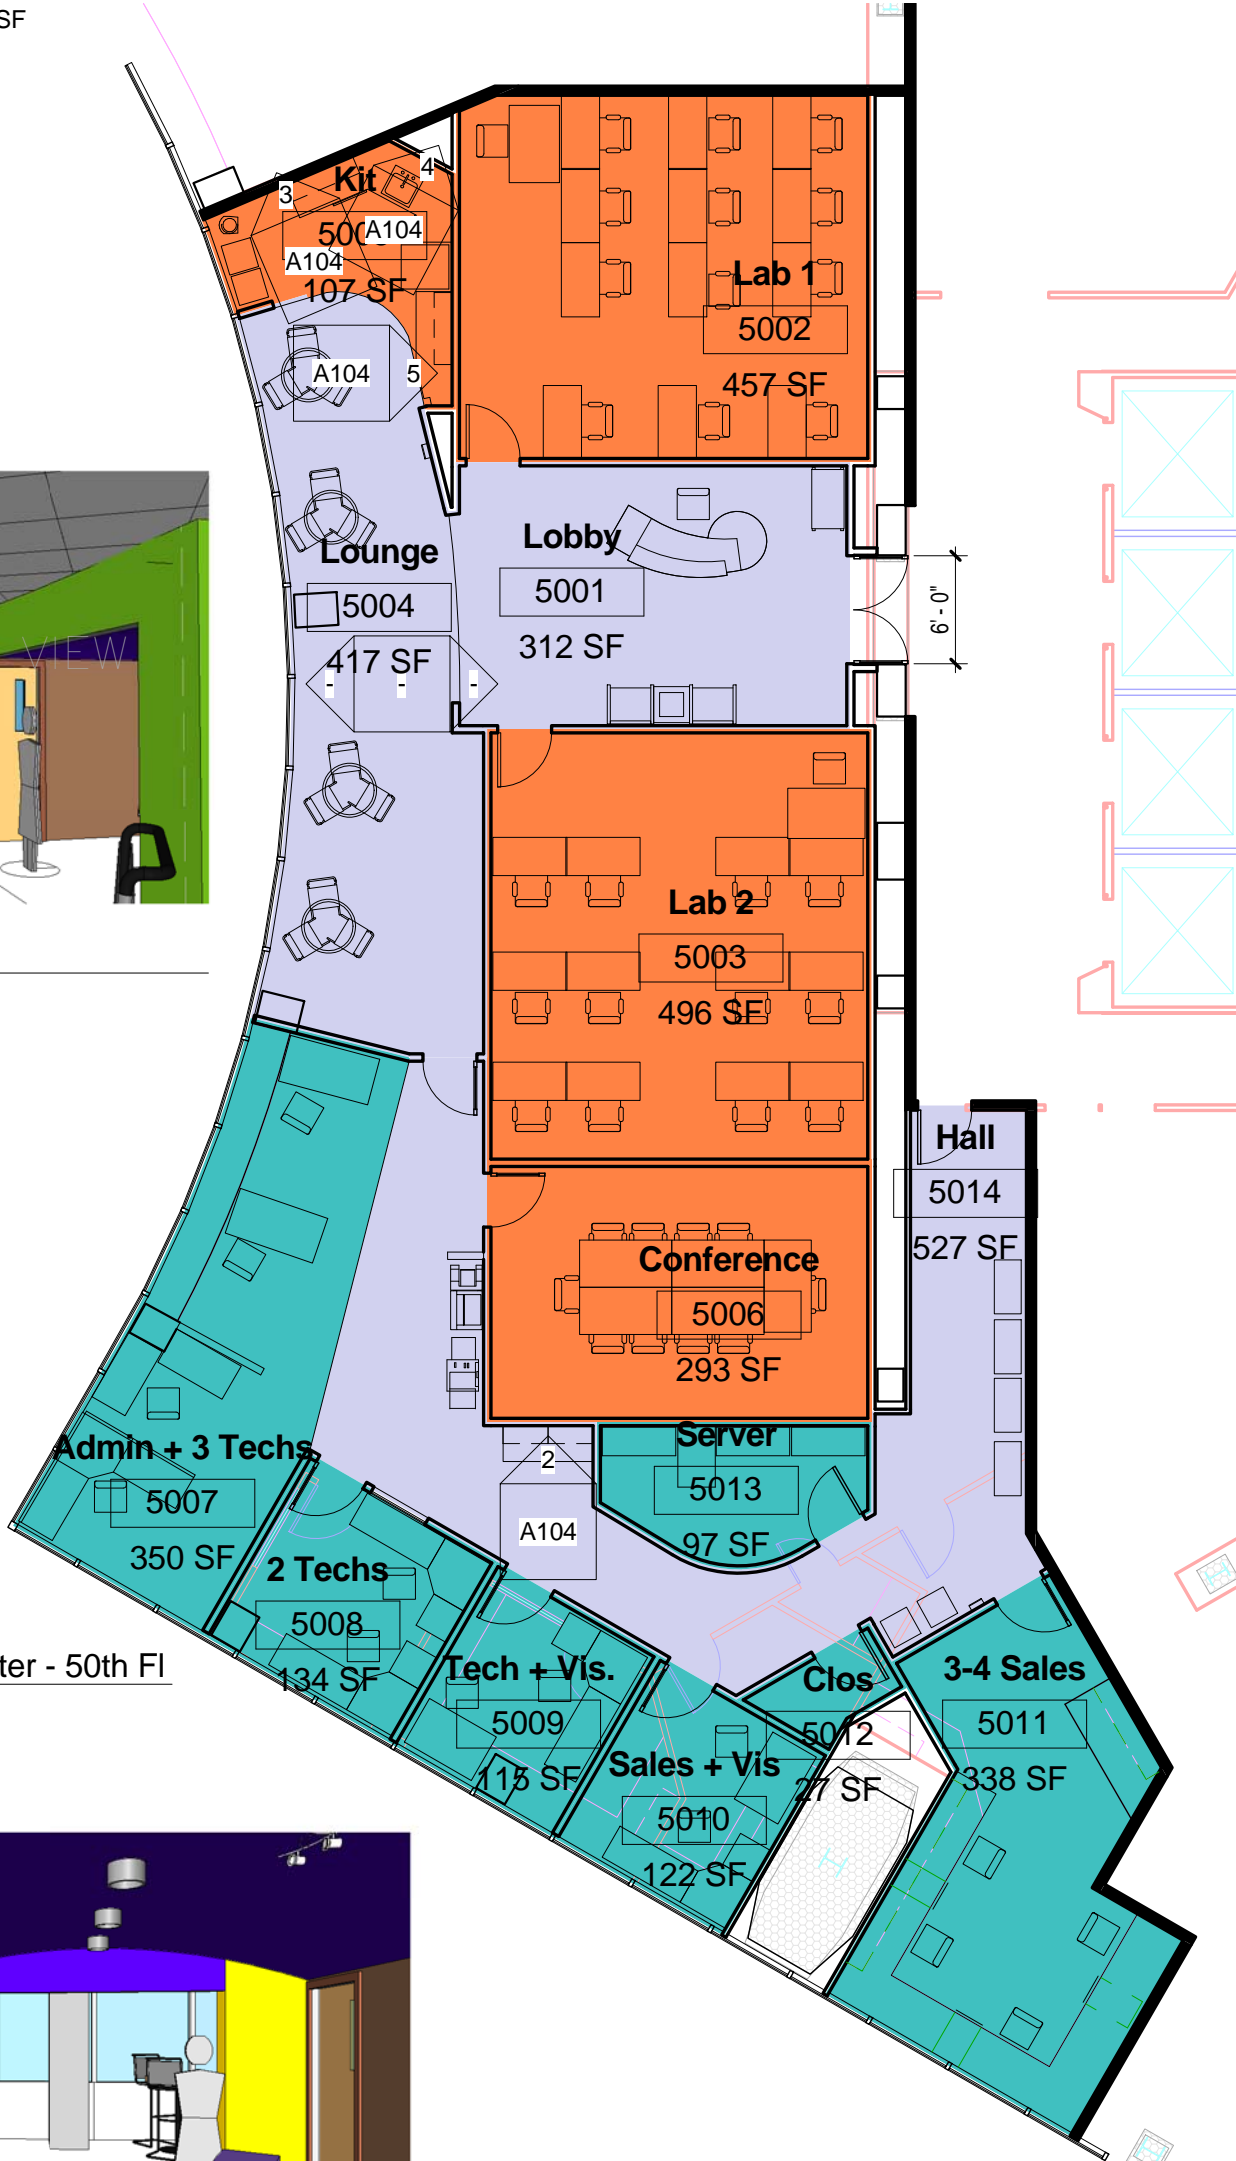

4 3D View 2

1 Columbia Center - 50th Fl
3/32" = 1'-0"

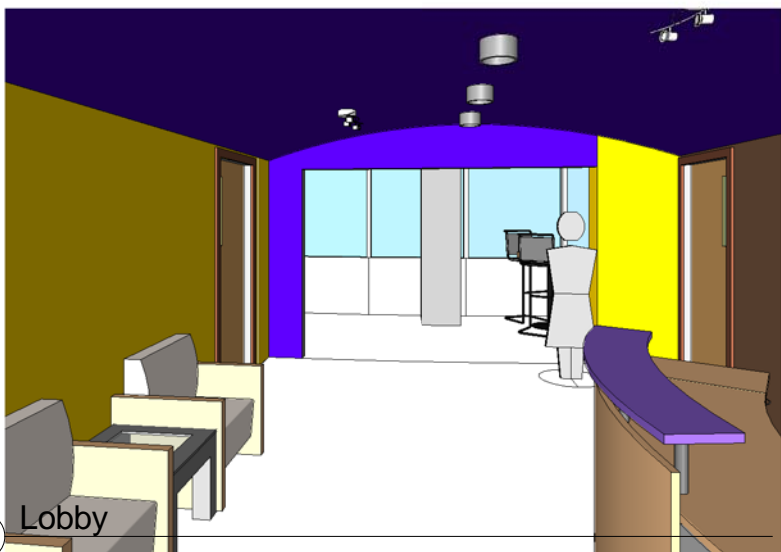

2 Lobby

Ideate - 50th Fl Space

Project Number	A101
Date	
Issue Date	
Author	
Checked by	
Scale	3/32" = 1'-0"

Seattle

Columbia Center



44 Montgomery Street #1000
San Francisco, CA 94104
www.ideateinc.com